

**THE PROPOSALS**

The Diocese now wish to build on the works undertaken in 2017-18 and subject to available funding, are looking to undertake the following works in 2019:

- Installation of new gas and water services
- Repairs to the drainage system
- Provision of new heating, lighting, small power and audio installations
- Installation of new flooring
- Full re-decoration of the church to include the re-finishing of the pews
- Installation of new external polycarbonate window protection
- Construction of a new confessional together with cleaners stores and a new boiler room at the West end of the church
- Installation of the font salvaged from St Mary's East Parade
- Repairs to the floor,walls and ceilings in the Lady Chapel

The above works will allow the church to provide a welcoming and warm space that can be used for services however the funding available is not sufficient to complete the full renovation of the church and if the required funds could be raised the following works would be desirable:

- The repair and cleaning of all of the stained glass windows
- The installation of the two nave arcade statues of St Matthias and St Thomas
- The cleaning of all of the brass and bronze plaques
- The restoration of the 1879 scheme of decoration in the Sanctuary which has been uncovered during the recent works.
- The restoration of the stencilled ceilings in the North and South Aisles
- The restoration of the ceiling in the Lady Chapel
- The cleaning and repair of the reredos in the Sanctuary
- The cleaning and repair of the Lady Chapel altar
- The installation of the war memorial salvaged from St Mary's East Parade.



NEW LIGHTING FOR THE STATIONS OF THE CROSS




THE PROPOSED FONT



WALL MOUNTED RADIATORS




FLOOR MOUNTED

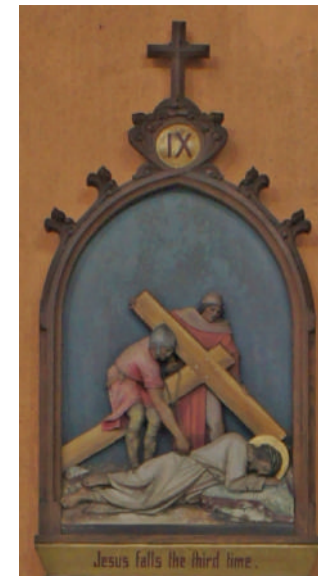

NEW STATIONS OF THE CROSS




LADY CHAPEL FLOORING TO BE RESTORED

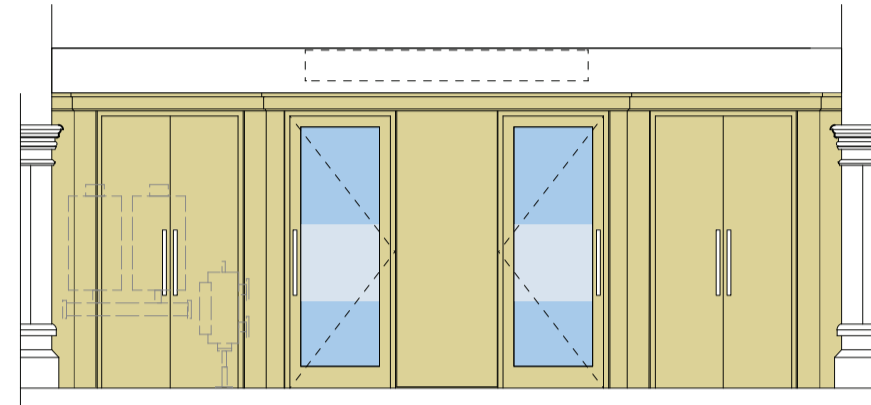

PROPOSED CONFESSIONAL




STATUE TO BE REINSTATED IN NAVE ARCADE

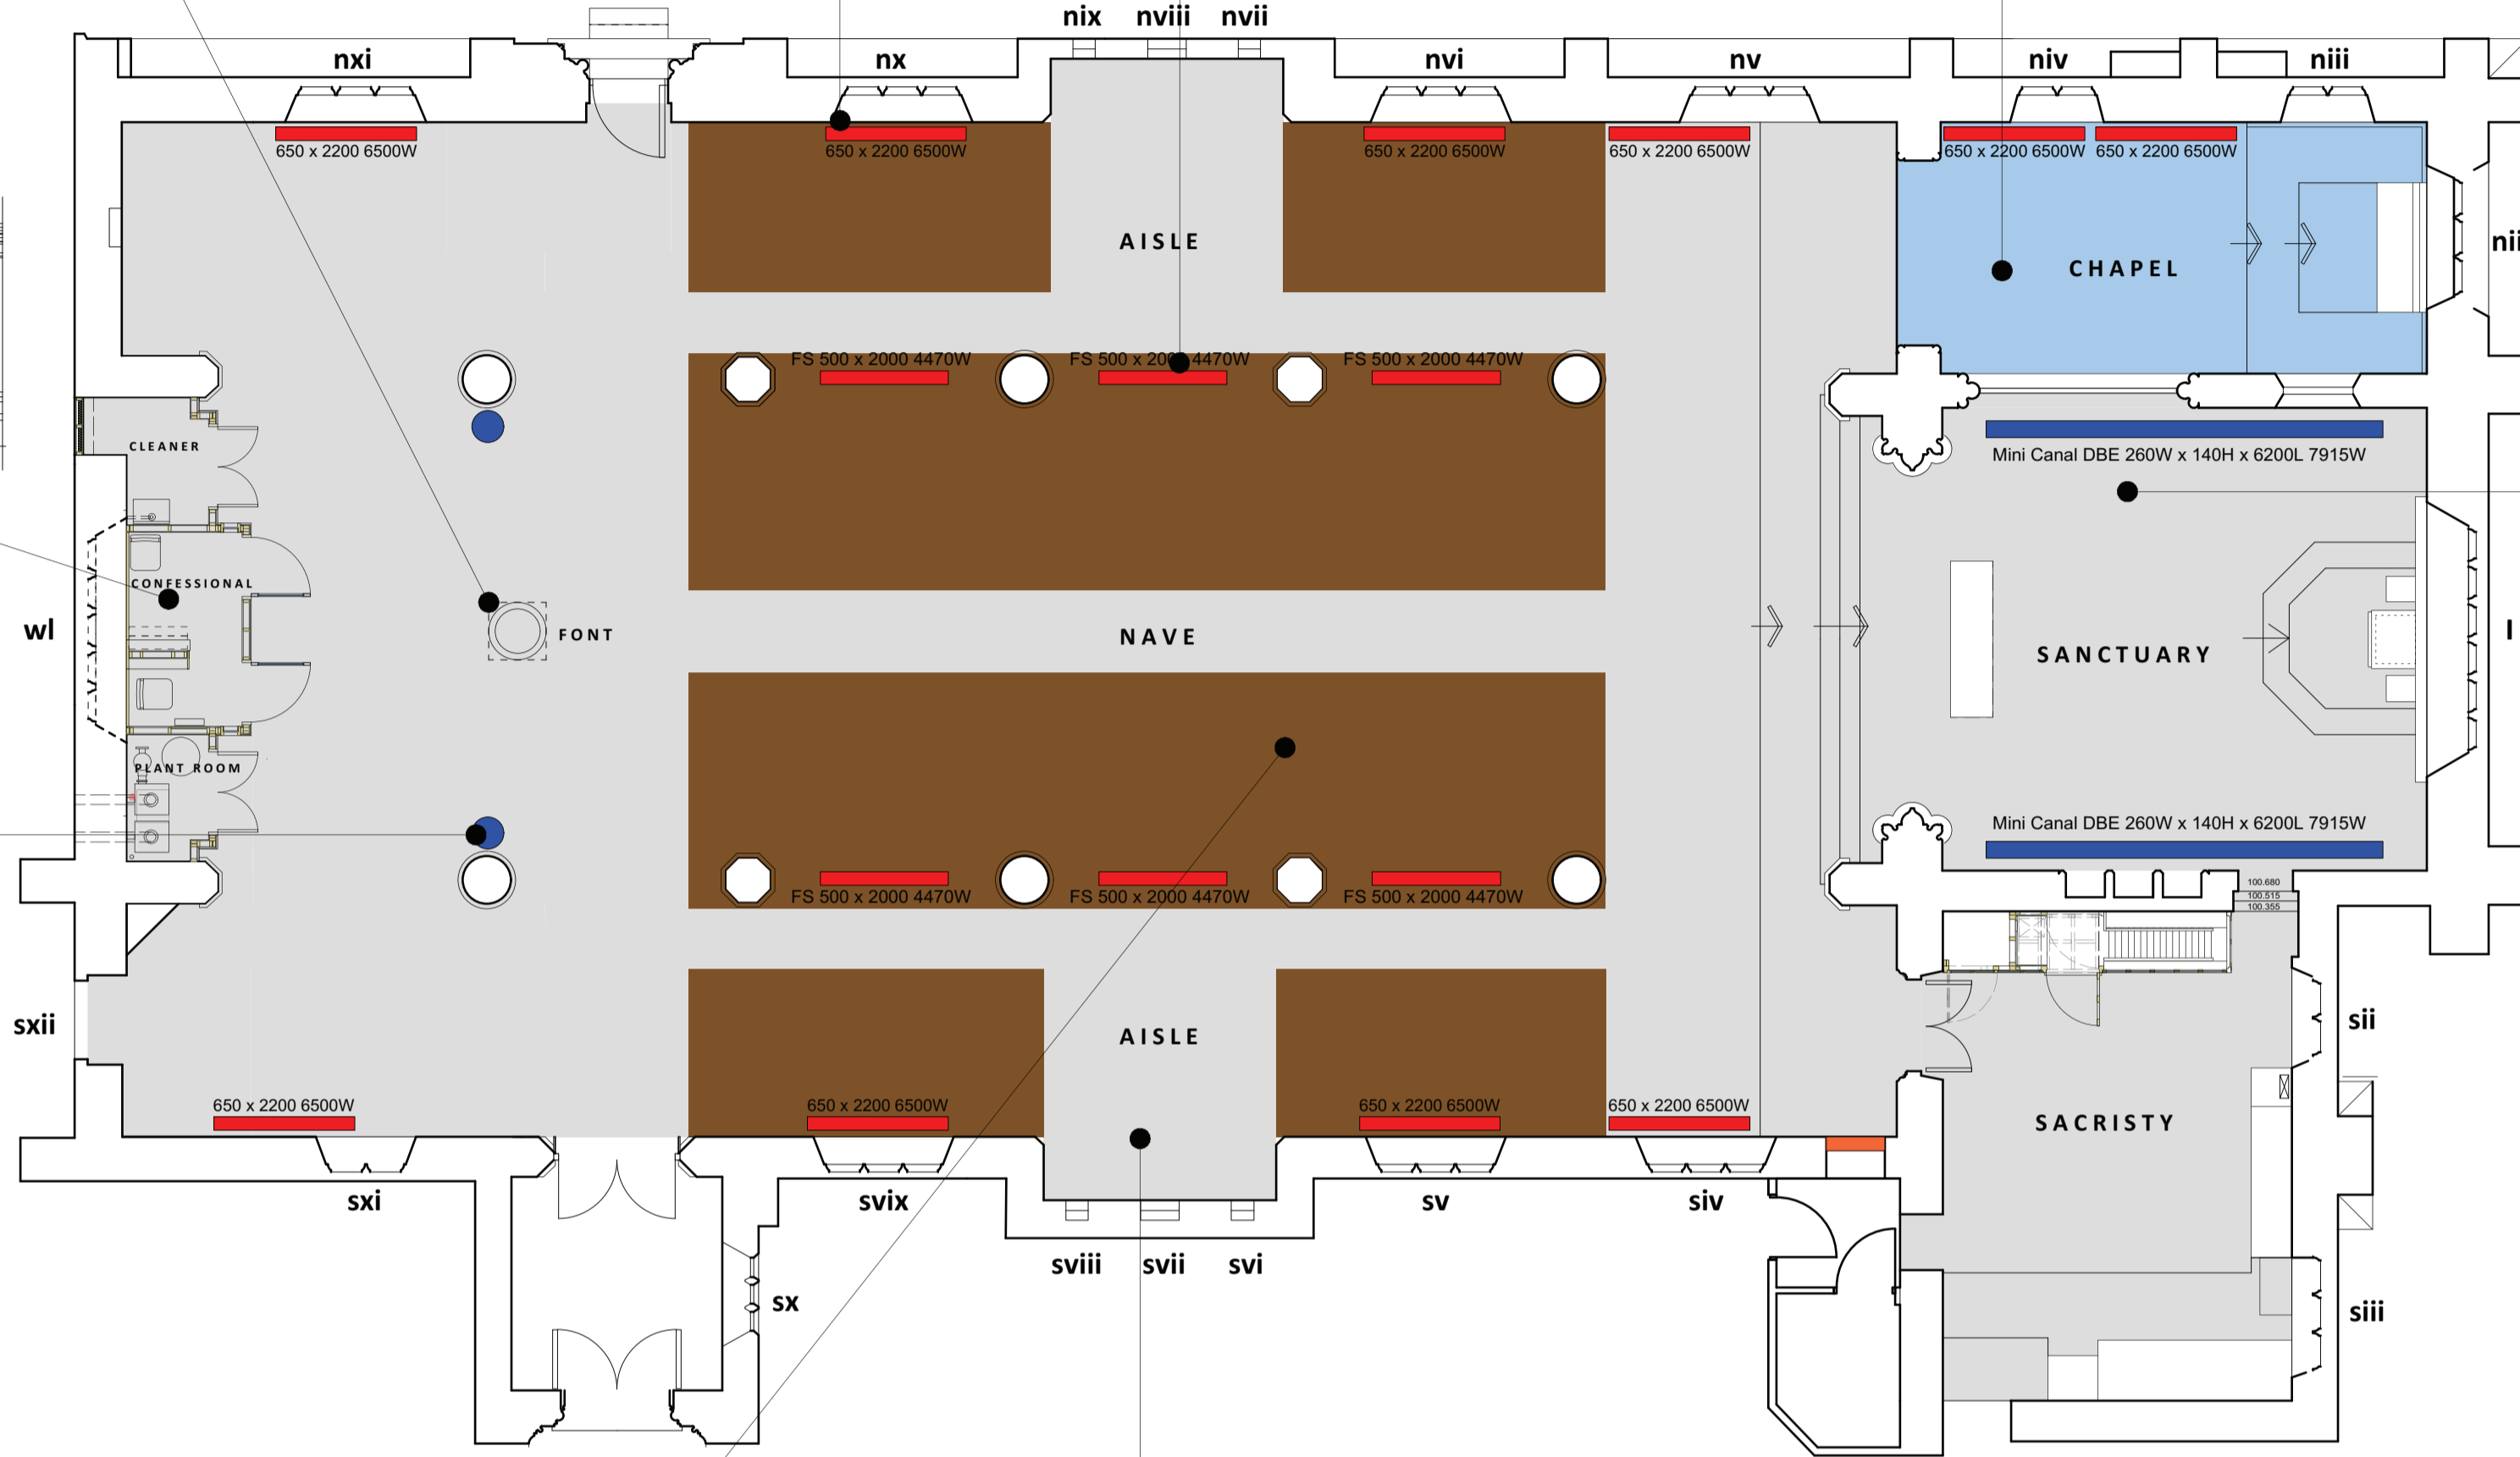


PROPOSED SANCTUARY FLOORING



LIGHTING FOR THE NAVE, AISLES AND SANCTUARY

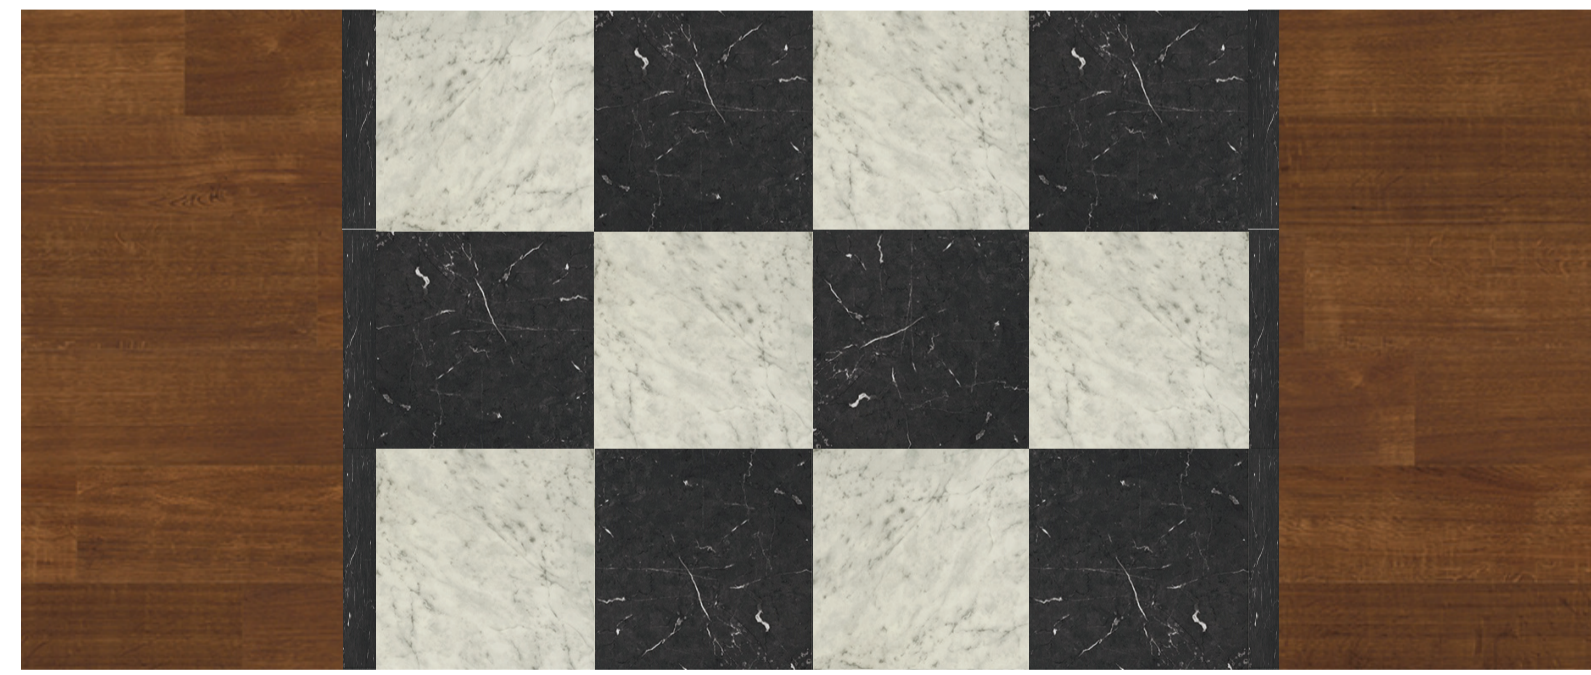

PROPOSED NAVE AND AISLE FLOORING

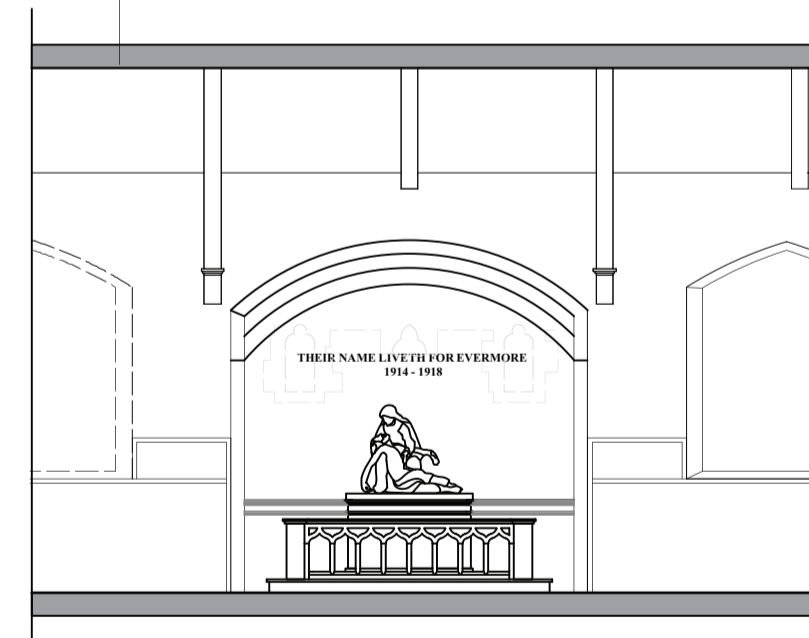

THE PROPOSED WAR MEMORIAL

*"St. Patrick's has played an important role in the history of the Catholic Church in Bradford, my intention is for it to play an equally important role in the future of the Catholic Church in this city...."*


Bishop Marcus Stock  
Bishop of Leeds




**overtonarchitects**  
IDC Valley Drive, Ilkley, West Yorkshire. LS29 8AL  
T: 01943 601785 E: mail@overtonarchitects.co.uk



SECTION LOOKING WEST  
THE PROPOSED SCHEME OF DECORATION

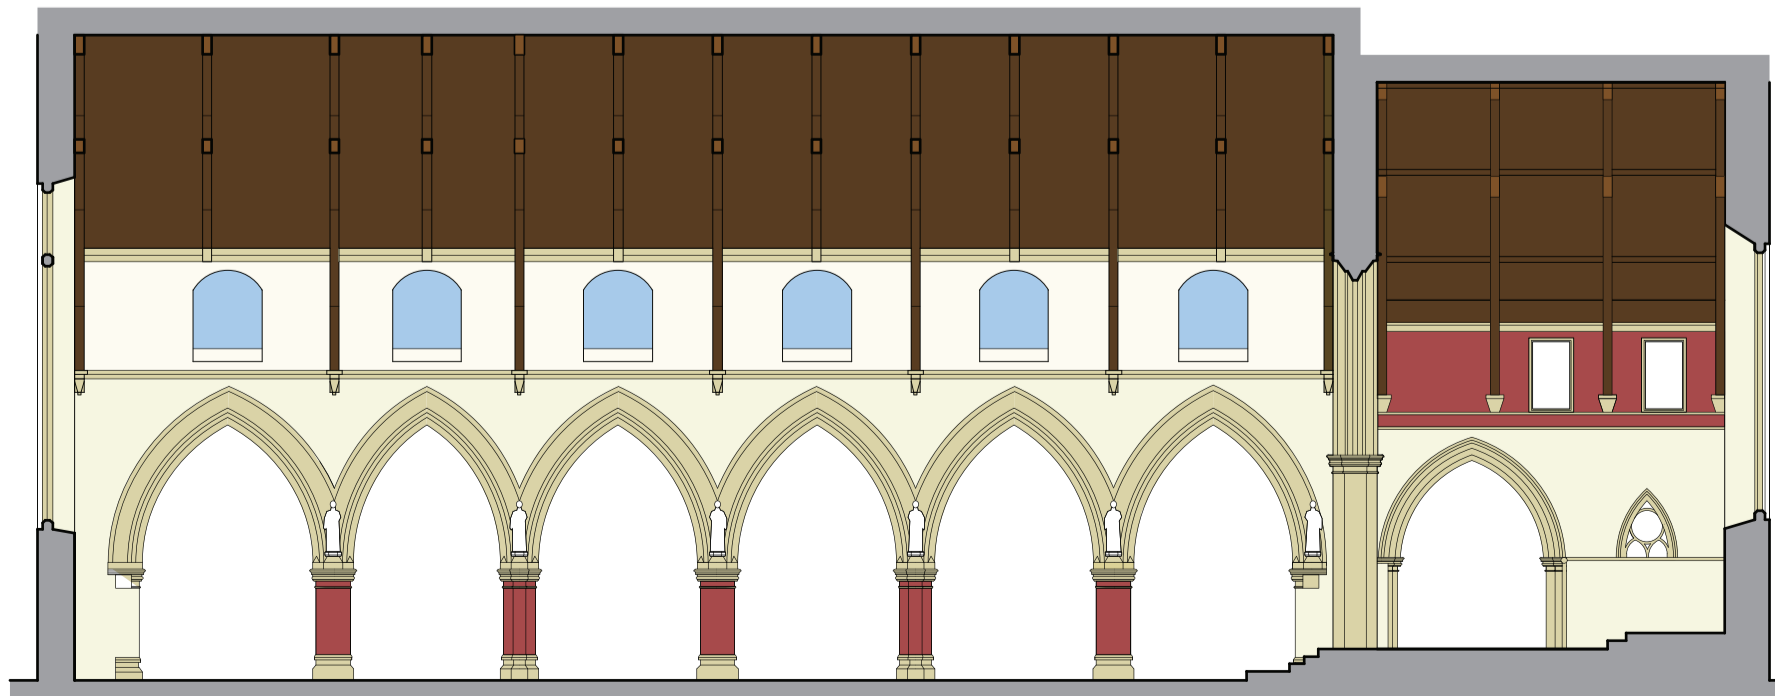

NAVE AND SANCTUARY SECTION

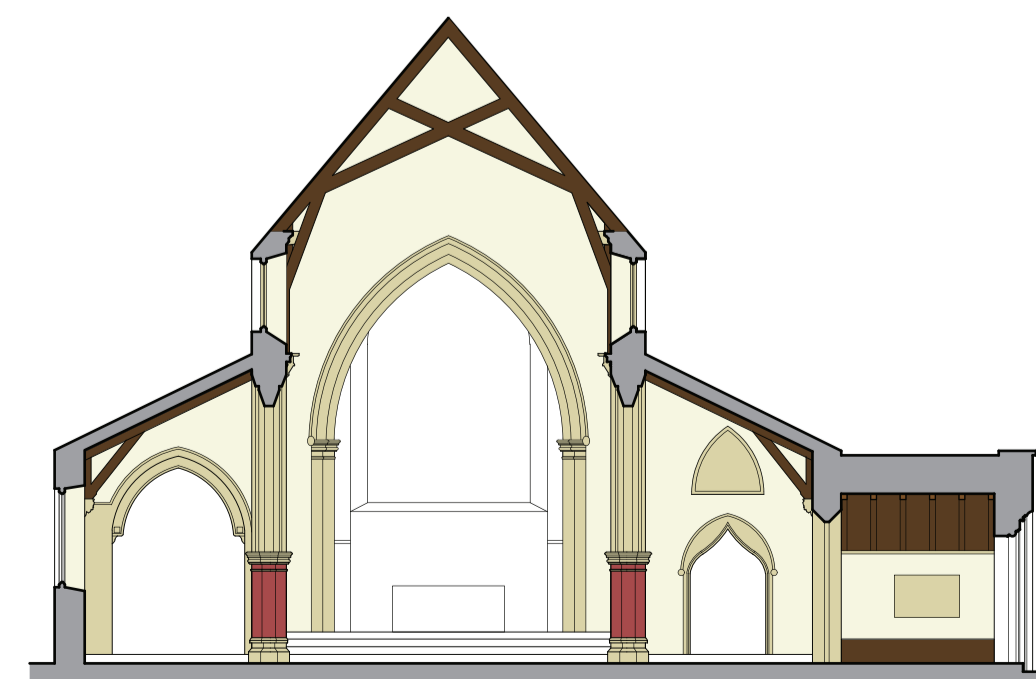

SECTION LOOKING EAST